


Alternate Install method

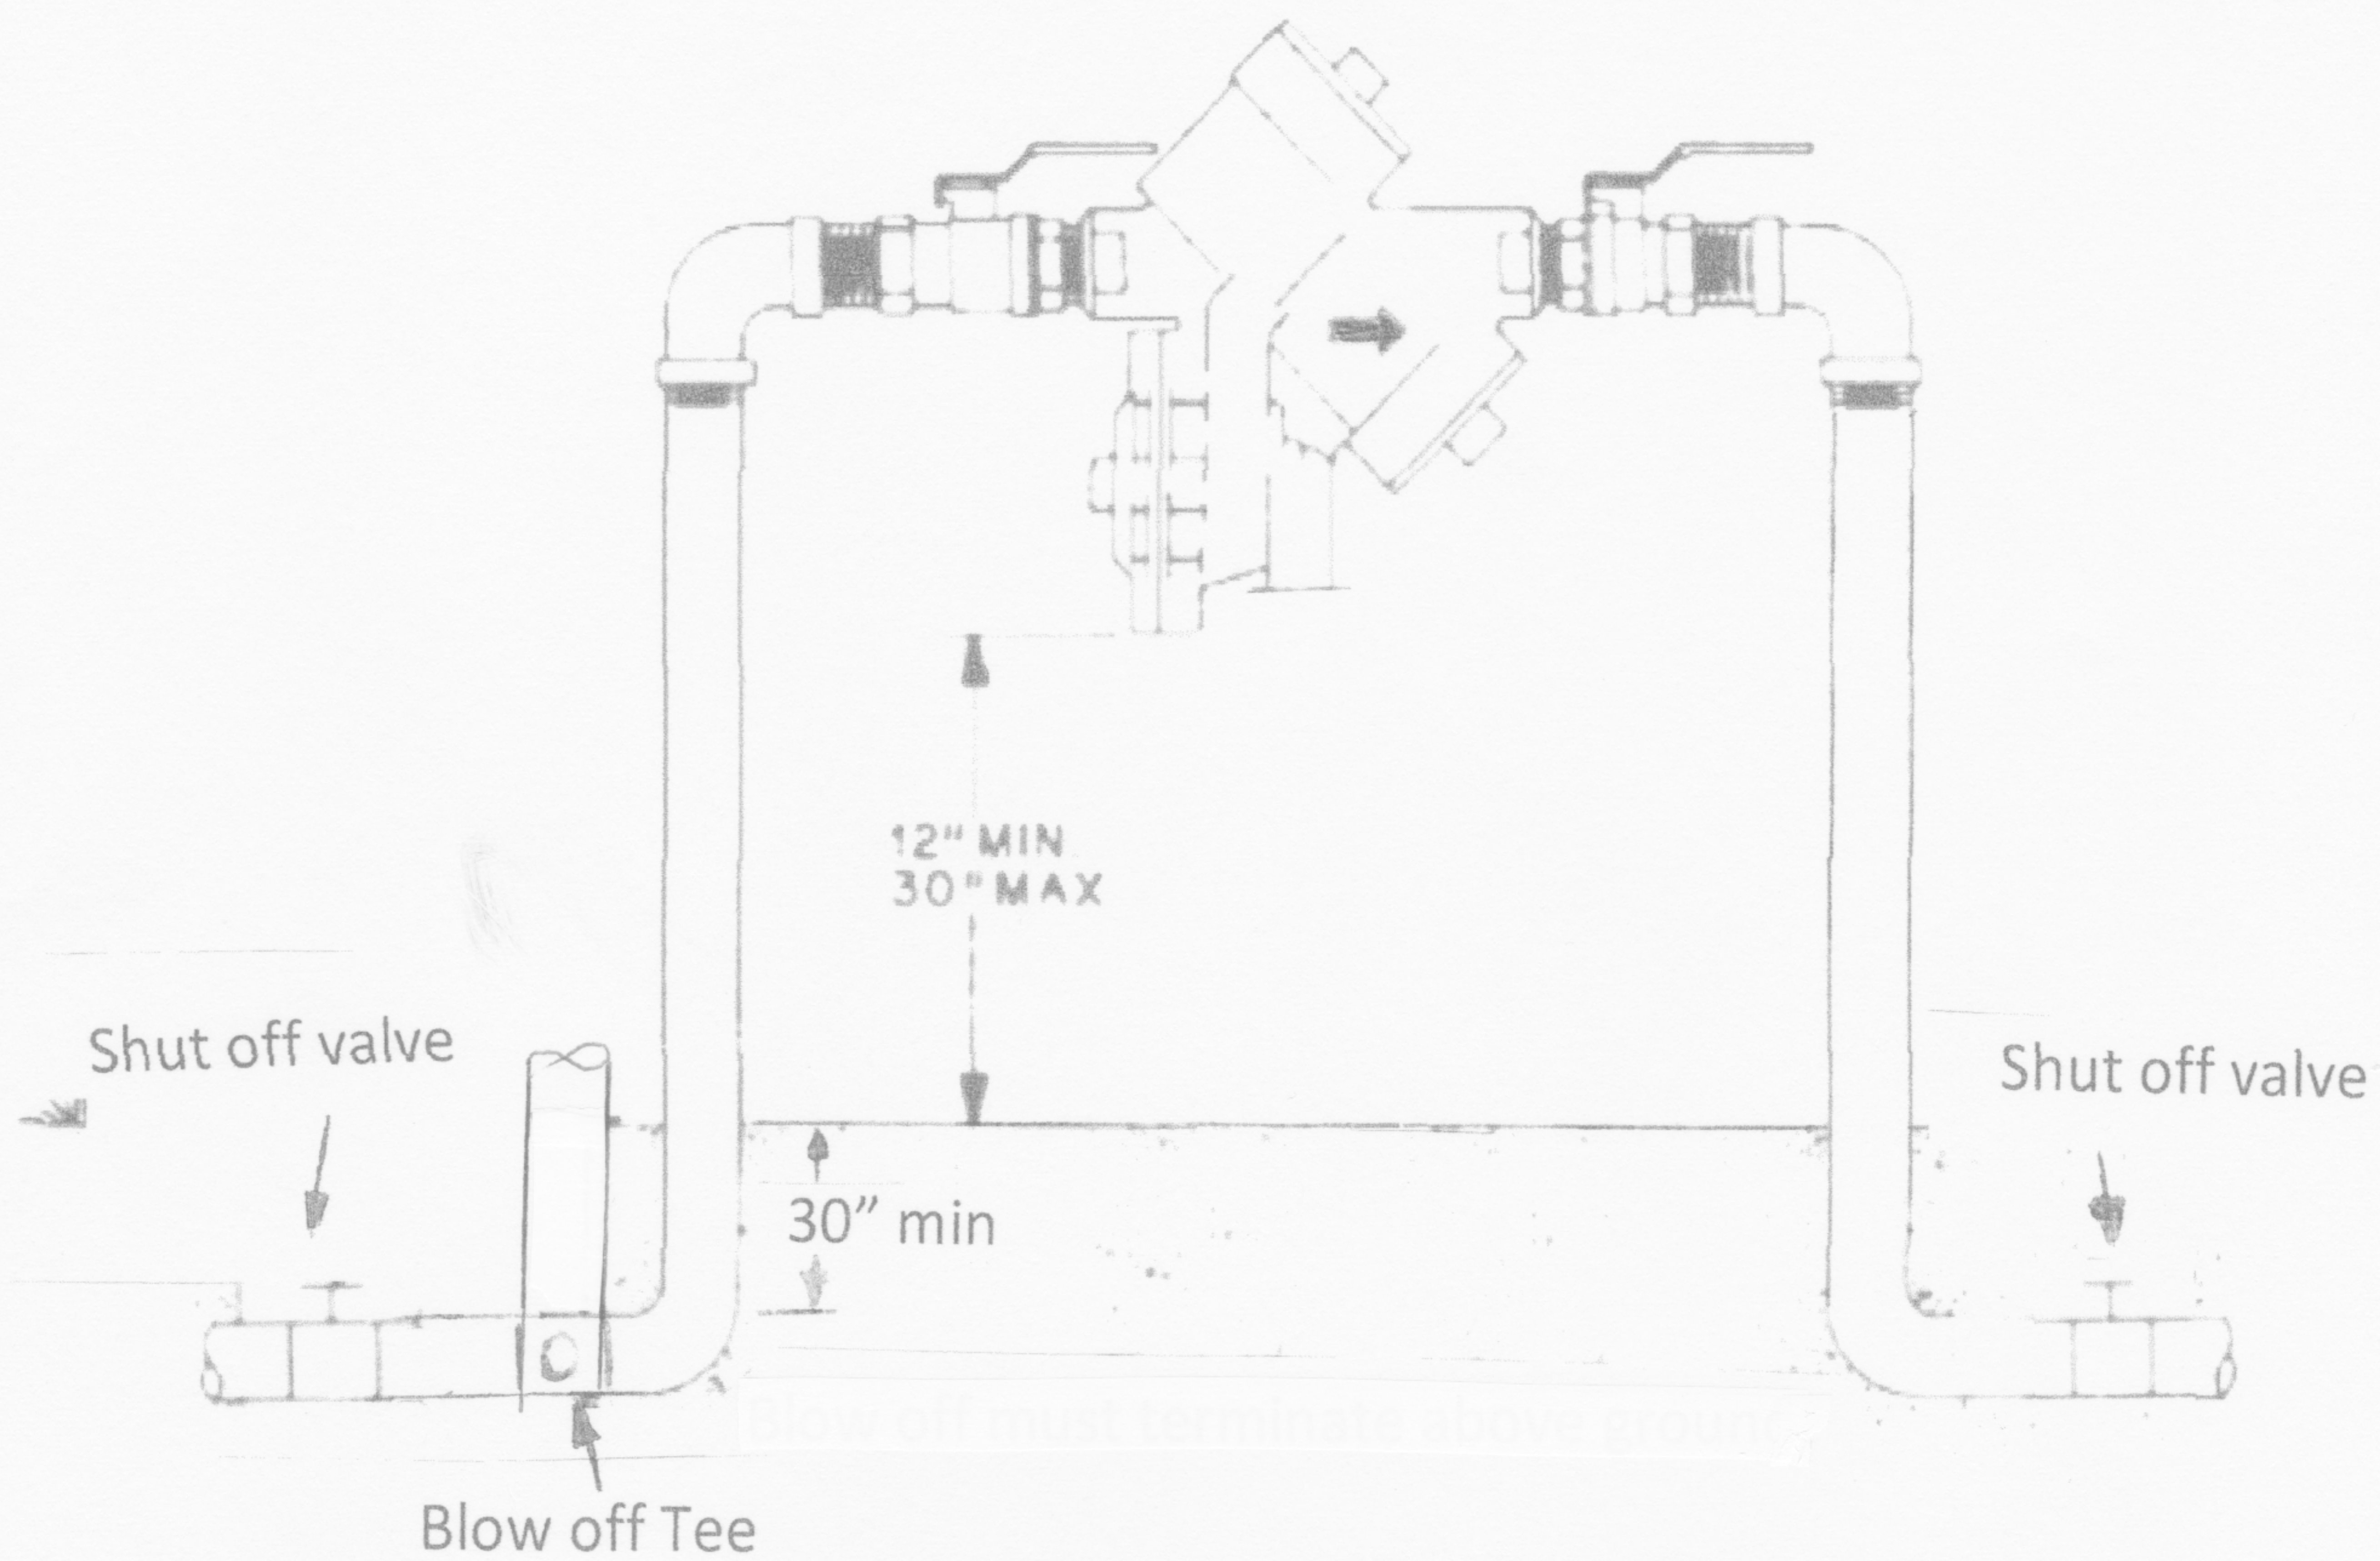

Will be winterized each fall.
Will be tested each spring prior to use.